


TRIPLE TANKS FUEL LEAK DETECTION SYSTEM

Triple Tank Sites - Typical for (4-08) - One Site Fuel Leak Detection System Electrical Wiring Diagram

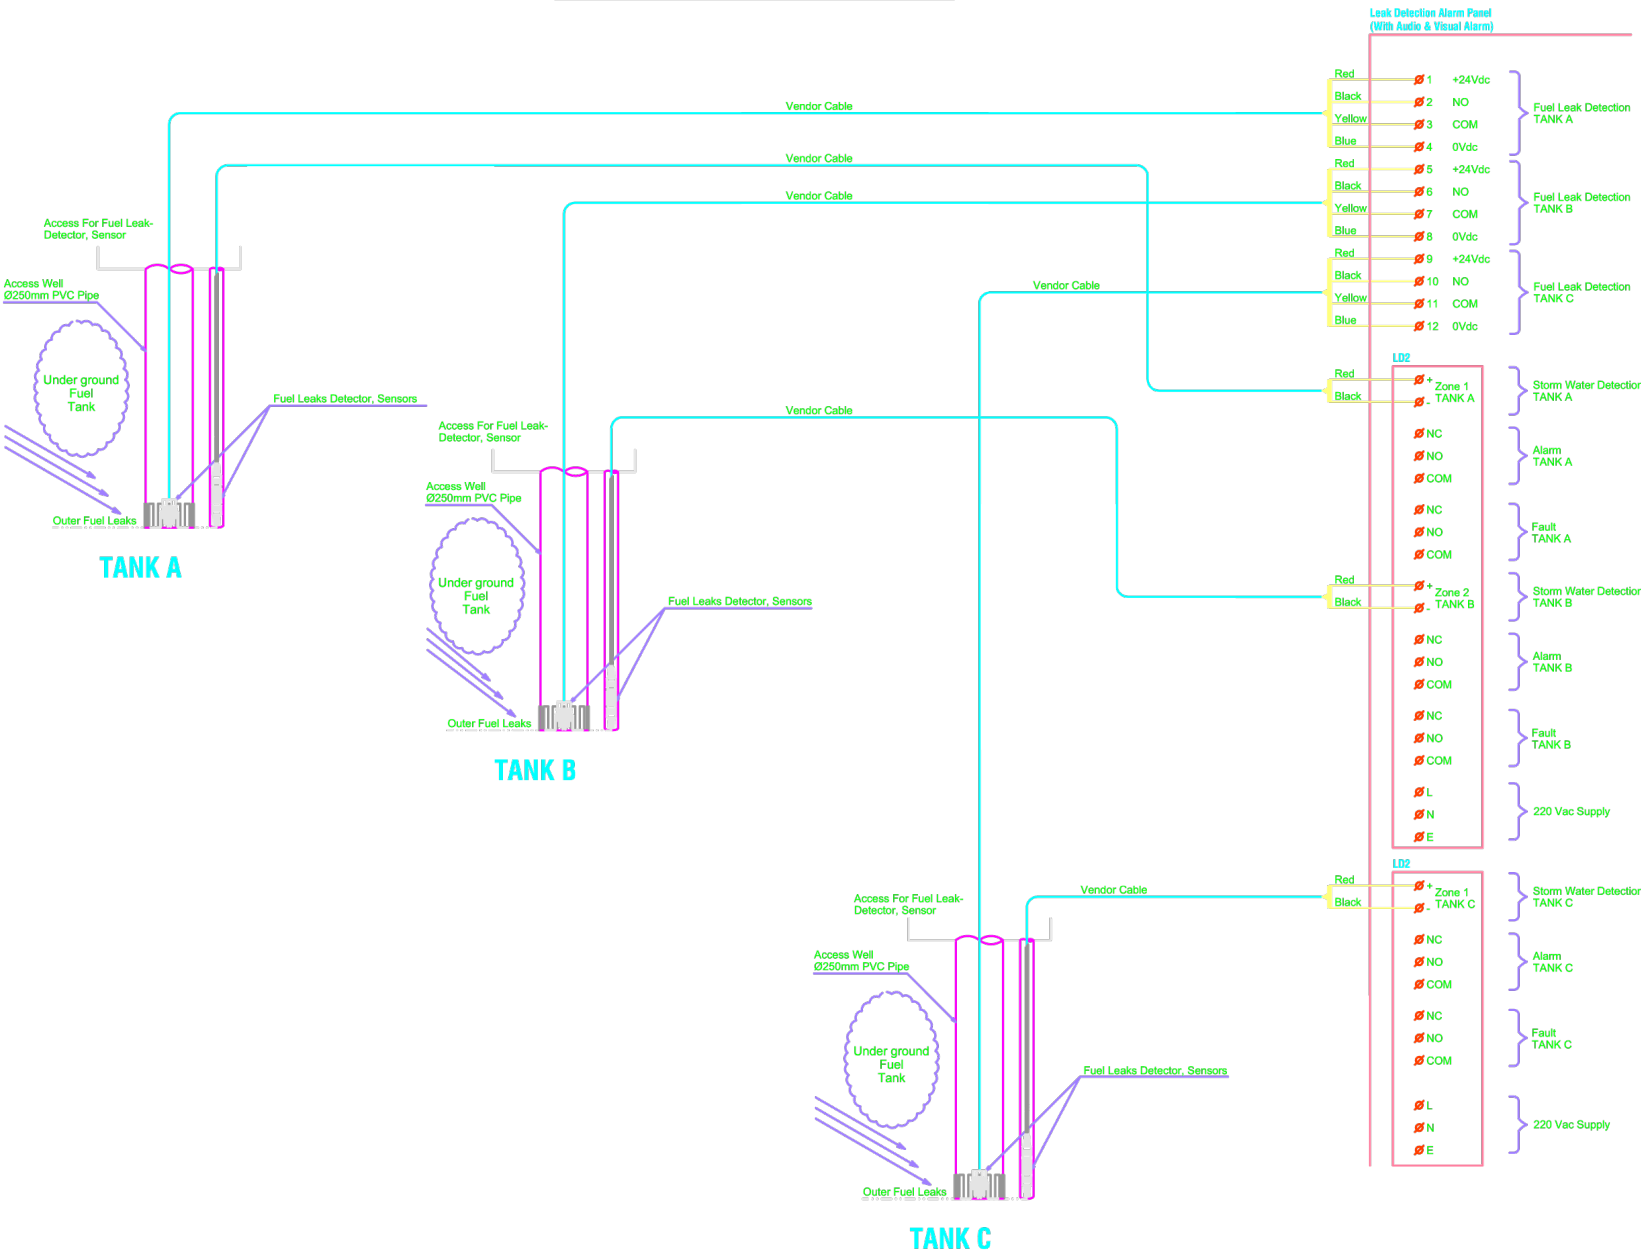

Leak Detection Alarm Panel Wall - Mounted Steel Enclosure

