


GAS RANGE CONNECTION

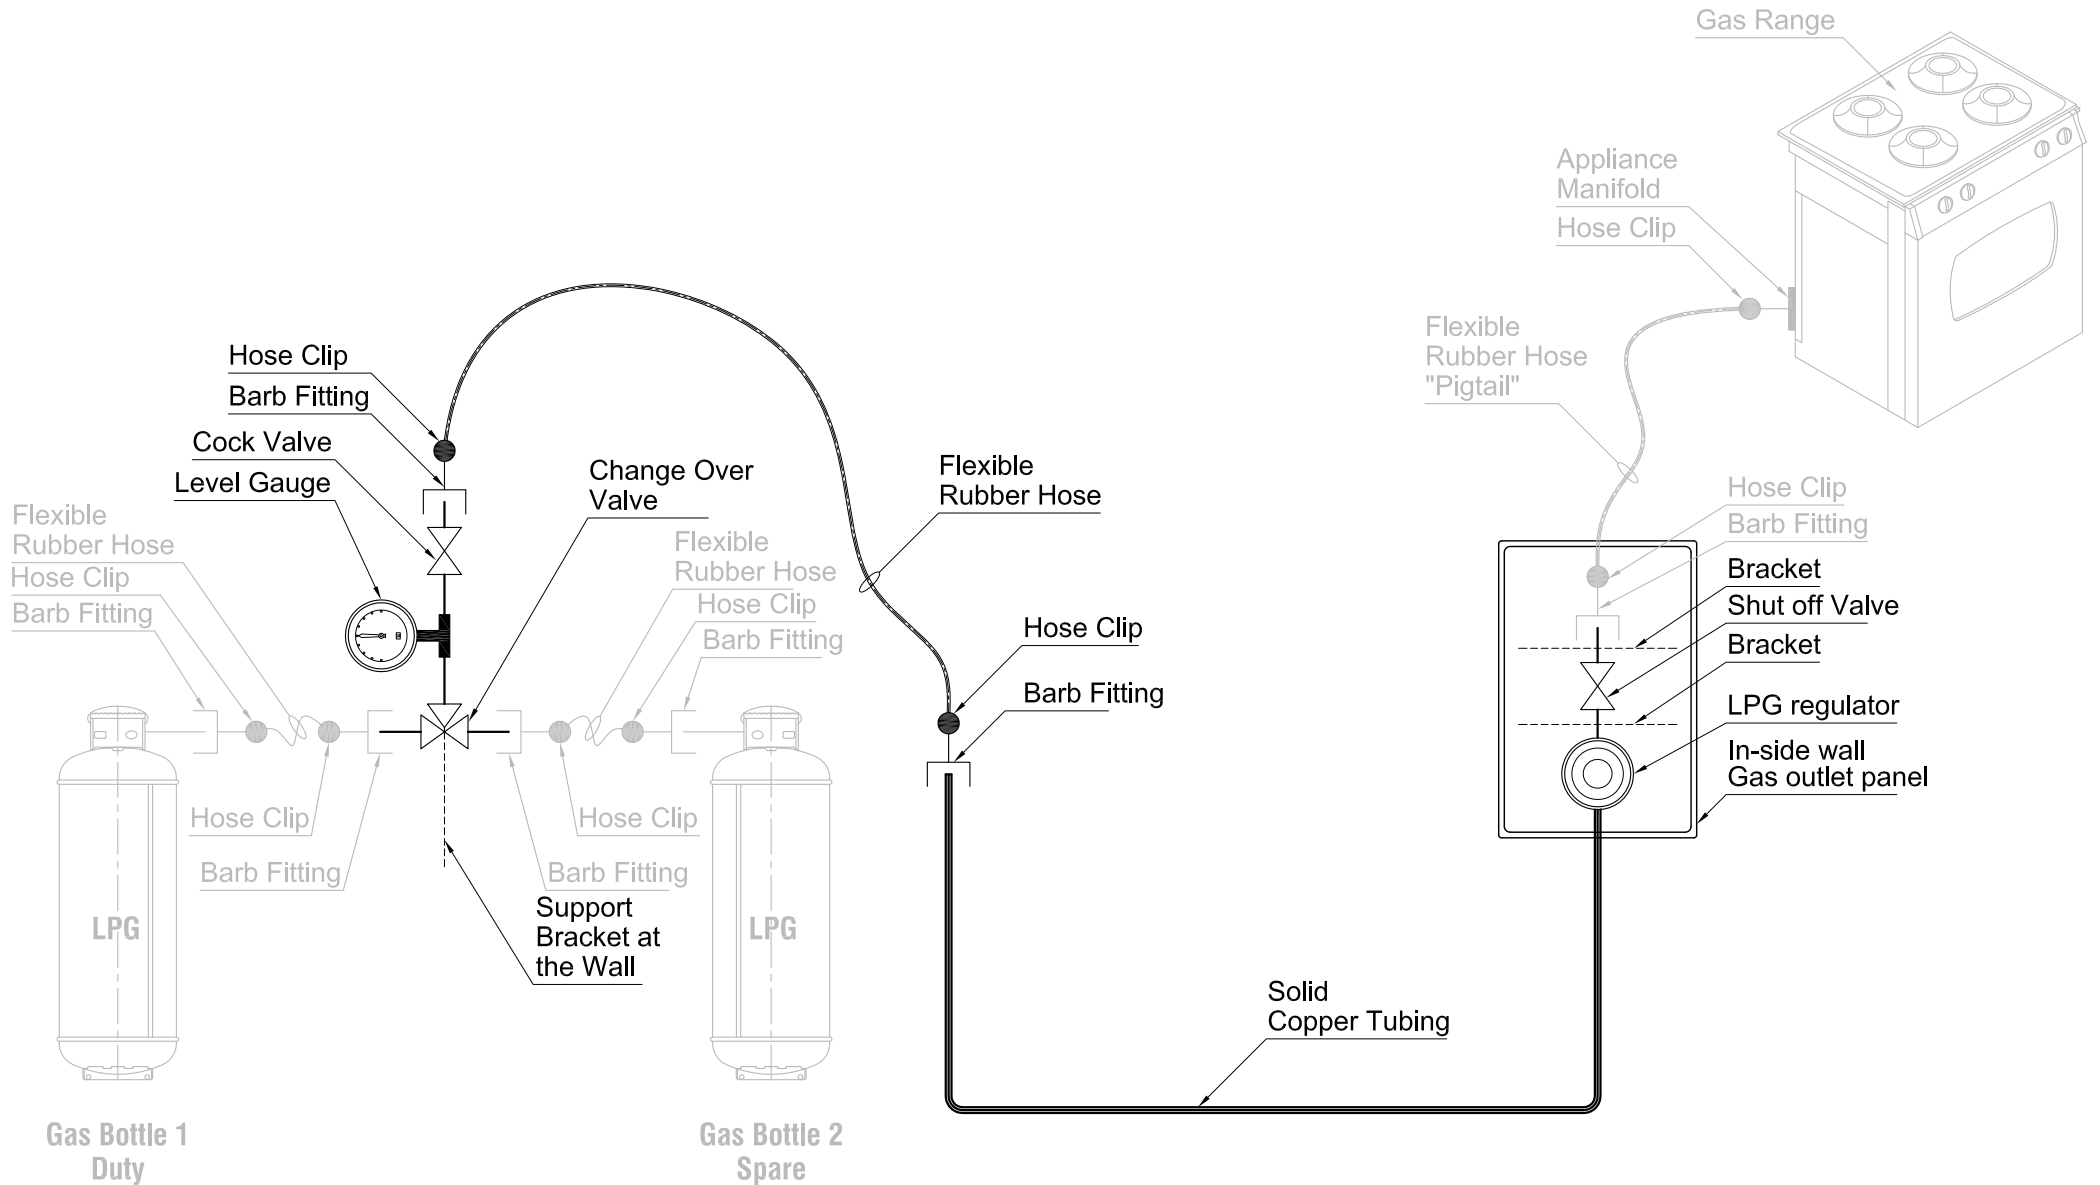

Grey Color : Items to be supplied by the resident of the apartment